


SOURCE: ... DATE: ... DWG. NO. ...

TRUE NORTH
Scale: 1 in. = 200 FT.

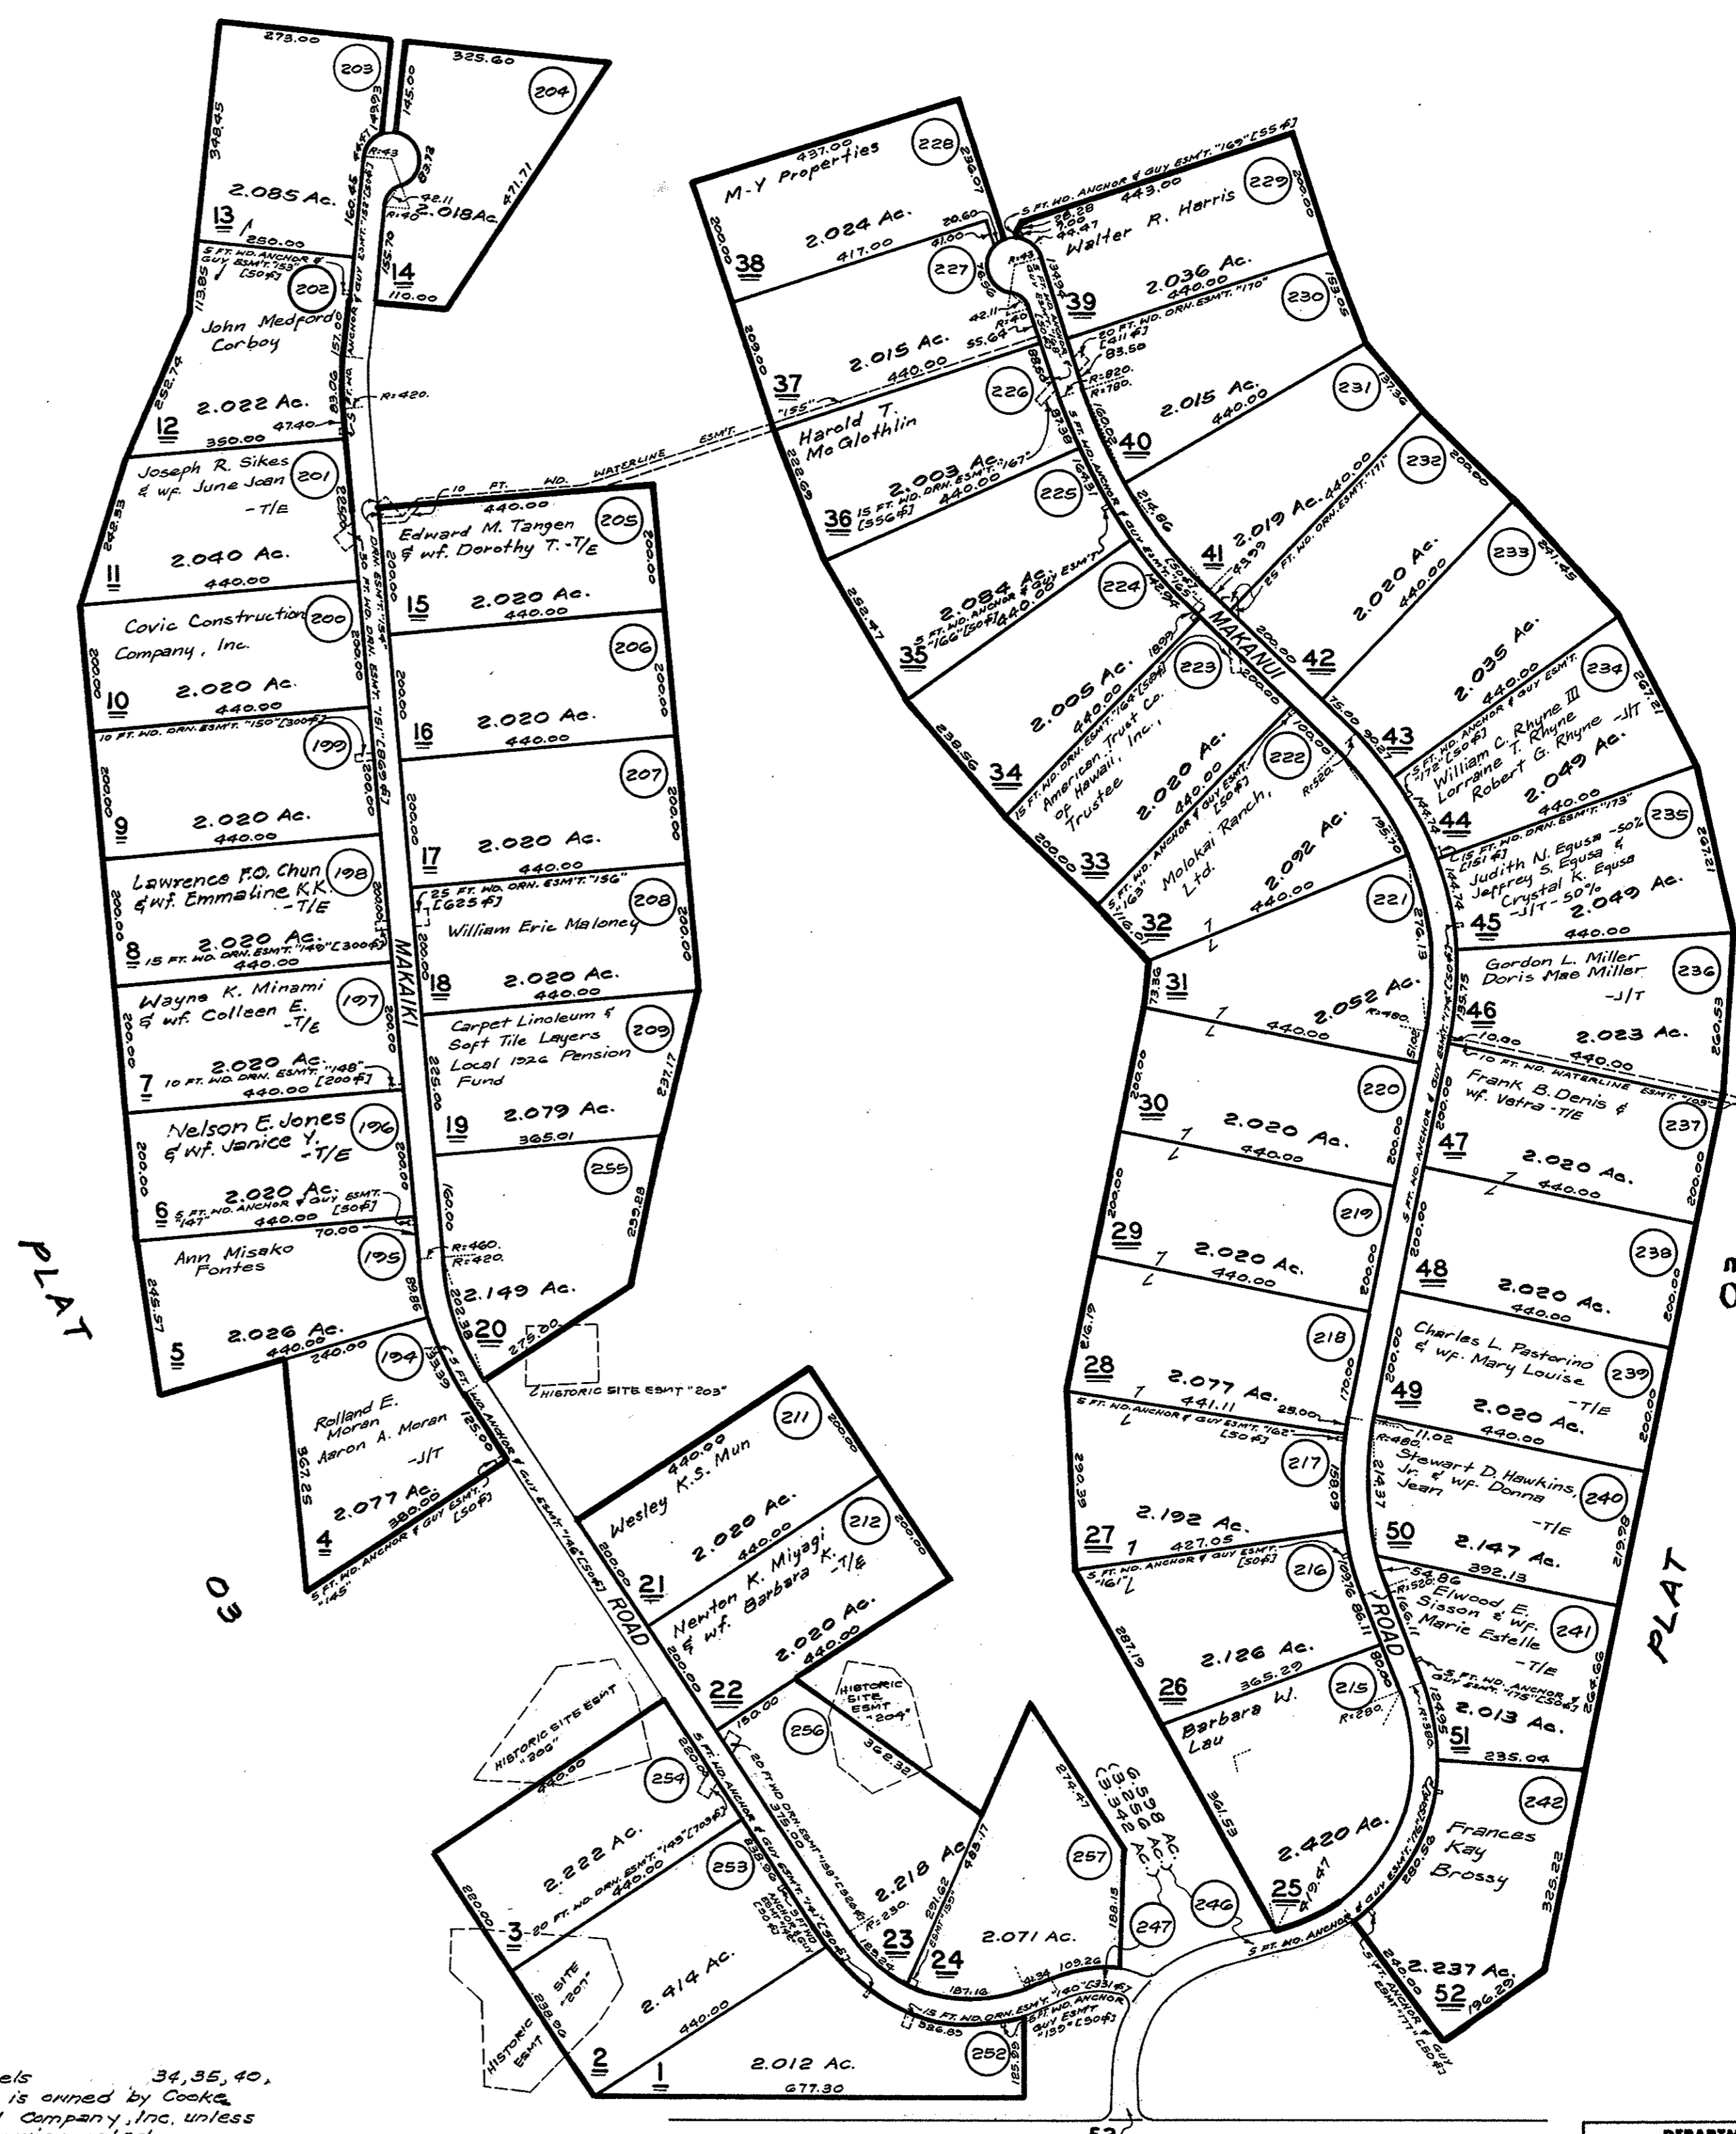

NOTE: Parcels 34, 35, 40, is owned by Cooke Land Company, Inc. unless otherwise noted.

NOTE: All lots owned by Kamela Plantation Development Associates unless otherwise noted.

KAMEHAMEHA HIGHWAY

FOR PROPERTY ASSESSMENT PURPOSES
SUBJECT TO CHANGE

DEPARTMENT OF TAXATION PROPERTY TECHNICAL OFFICE TAX MAPS BRANCH STATE OF HAWAII TAX MAP		
SECOND TAXATION DISTRICT		
ZONE	SEC.	PLAT
5	4	16
SCALE: 1 IN. = 200 FT.		